


MAHFİL KAT PENCERESİ (P2) (80/150)

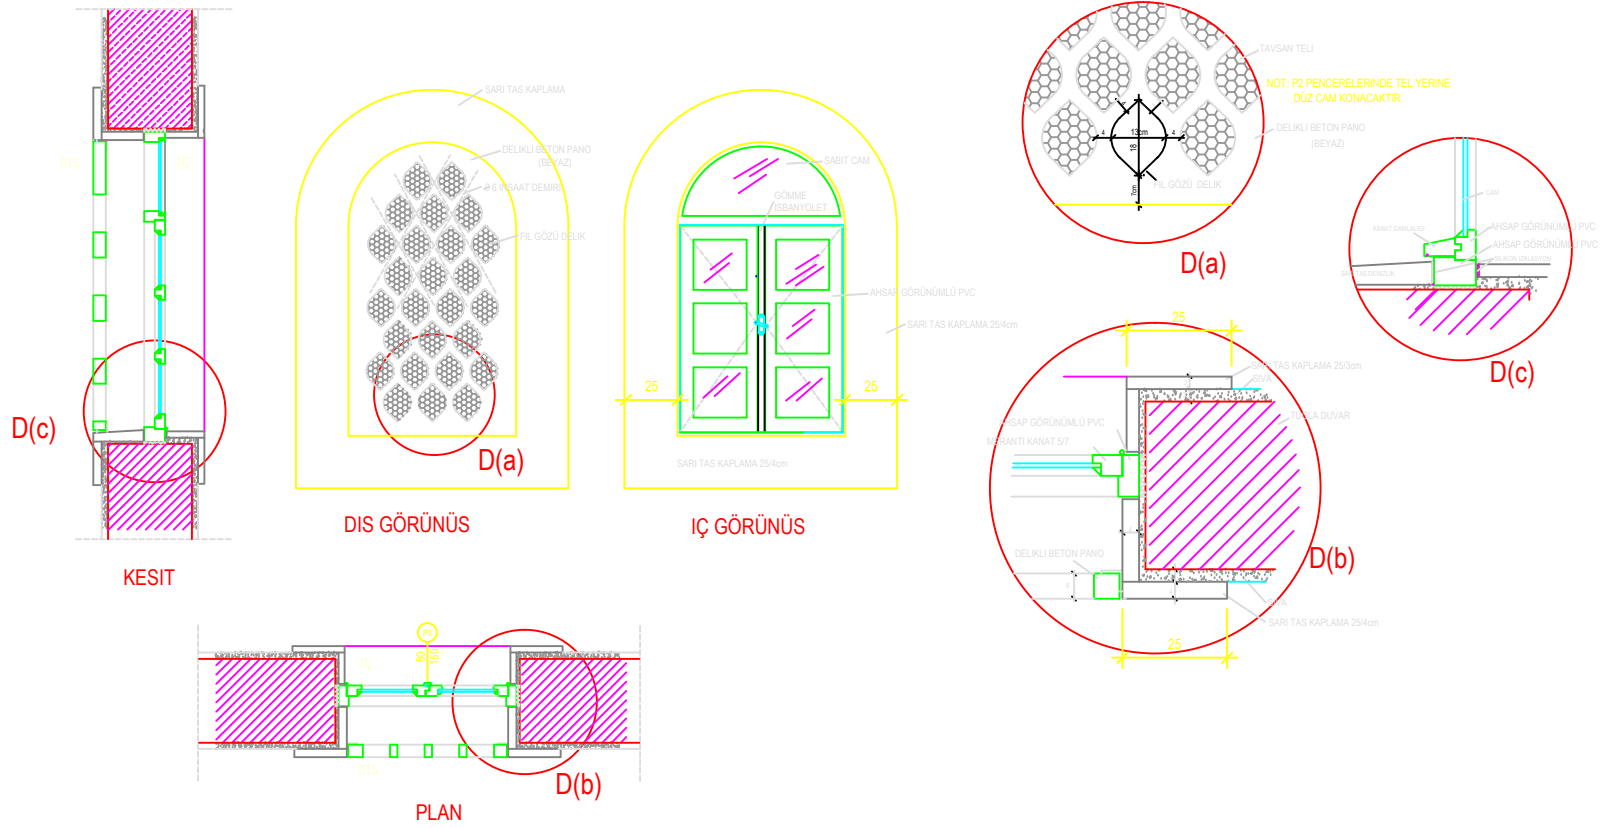

PROJE SAHİSİ	LAPTA BELEDİYESİ		
HAZIRLAYAN	VAKIFLAR İNŞAAT ŞUBESİ		
PROJE İSMİ	-C- TİPİ (ÇATILI) CAMI		
PAFTA	P 2 PENCERESİ DETAYI		
MÜELLİF	ADI - SOYADI	İMZA	ÖLÇEK
MİMAR	KERİME DARBAZ		
STATİK	MEHMET KANAN		PAFTA NO:
TEK ÇİZİM	KERİME DARBAZ		D 08