

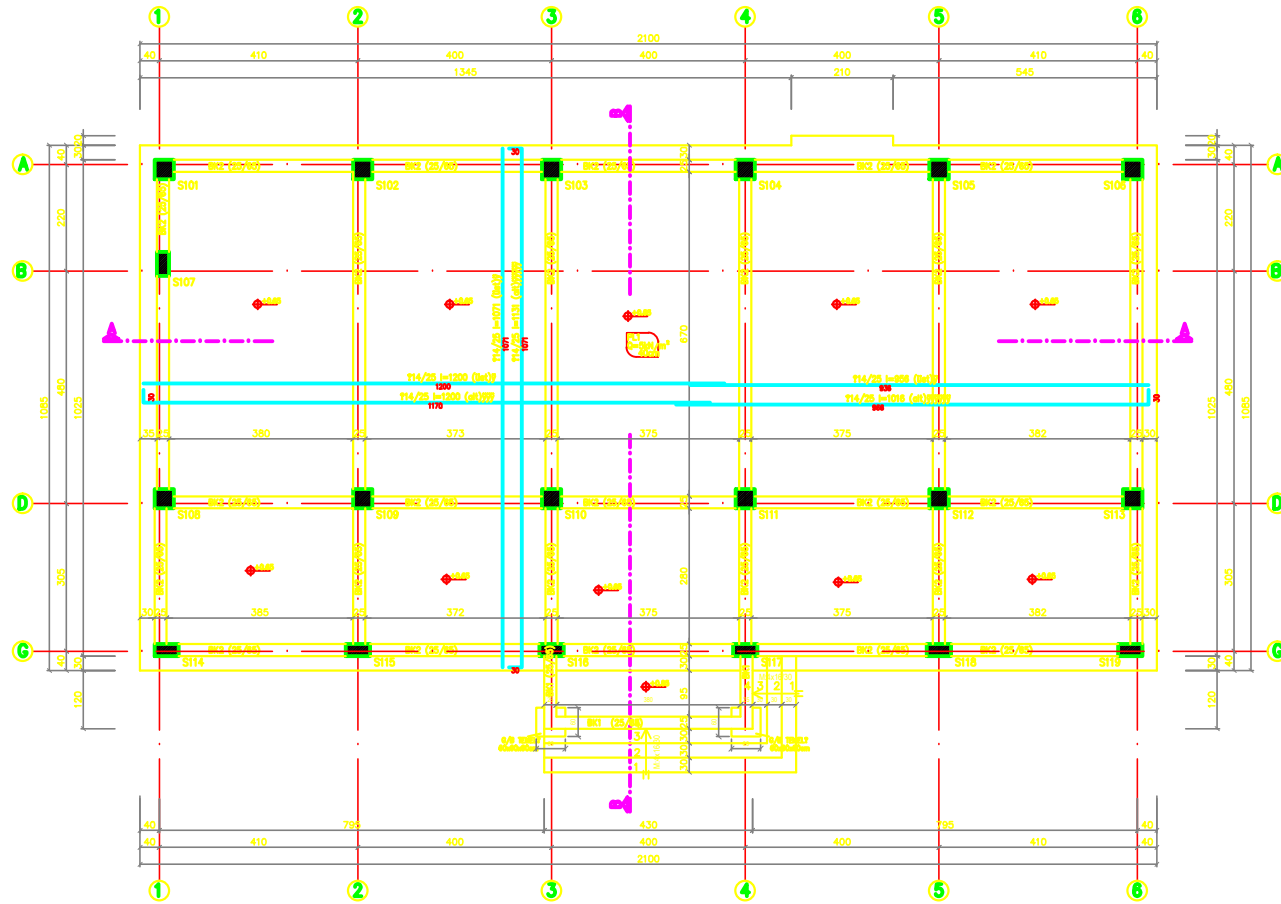
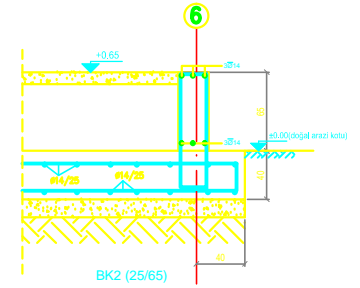


A-A kesiti -ölçek:1/100-

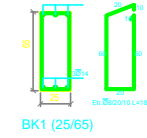


RADYE TEMEL APLİKASYON PLANI -ölçek:1/100-

X Dönüşü T14/25 (a1)-T14/25 (a1)
Y Dönüşü T14/25 (a1)-T14/25 (a1)

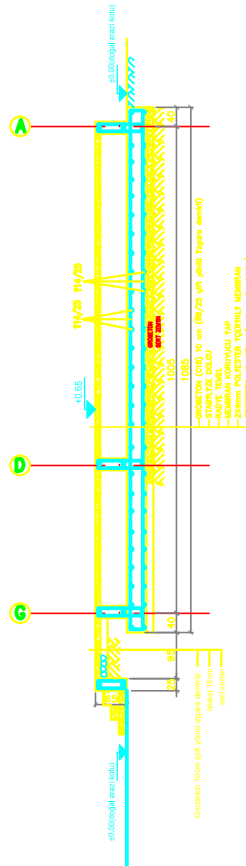

B-B kesiti -ölçek:1/100-

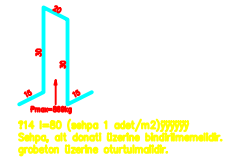

RADYE TEMEL DETAYI -ölçek:1/100-

MALZEME
BETON SINI: **C25 (fck:20MPa)**
CELİK SINI: **S420 (fyk:420MPa)**

MAL SAHİBİ	K.K.T.C VAKIFLAR		
HAZIRLAY	VAKIFLAR ?N?AAT ?UBES?		
TIPI	-C- T?P? ÇATILI CAM?		
PROJE ADI	----- CAM? PROJES?		
PAFTA	RADYE TEMEL APL?KASYON P		
MİLLİYET ADI - SOYADI	SYCTL NO	DİVANI	TAZA
STATIK NAZLI SOYKA	2007-	EN? M?H.	
MİMAR? KER?ME DARE	AZ352	M?MAR	
TEK. ÇİZEN NAZLI SOYKA	2007-	EN? M?H.	
ÖLÇEK: 1/100-	Tarih: 2018	PAFTA NO: B/A	